



OMIT INSULATION BAFFLES AND SOFFIT VENT ON STRUCTURES DESIGNATED AS "UN-VENTED". SEE CUSTOM FLOOR PLAN AND ROOF SHEATHING PLAN.

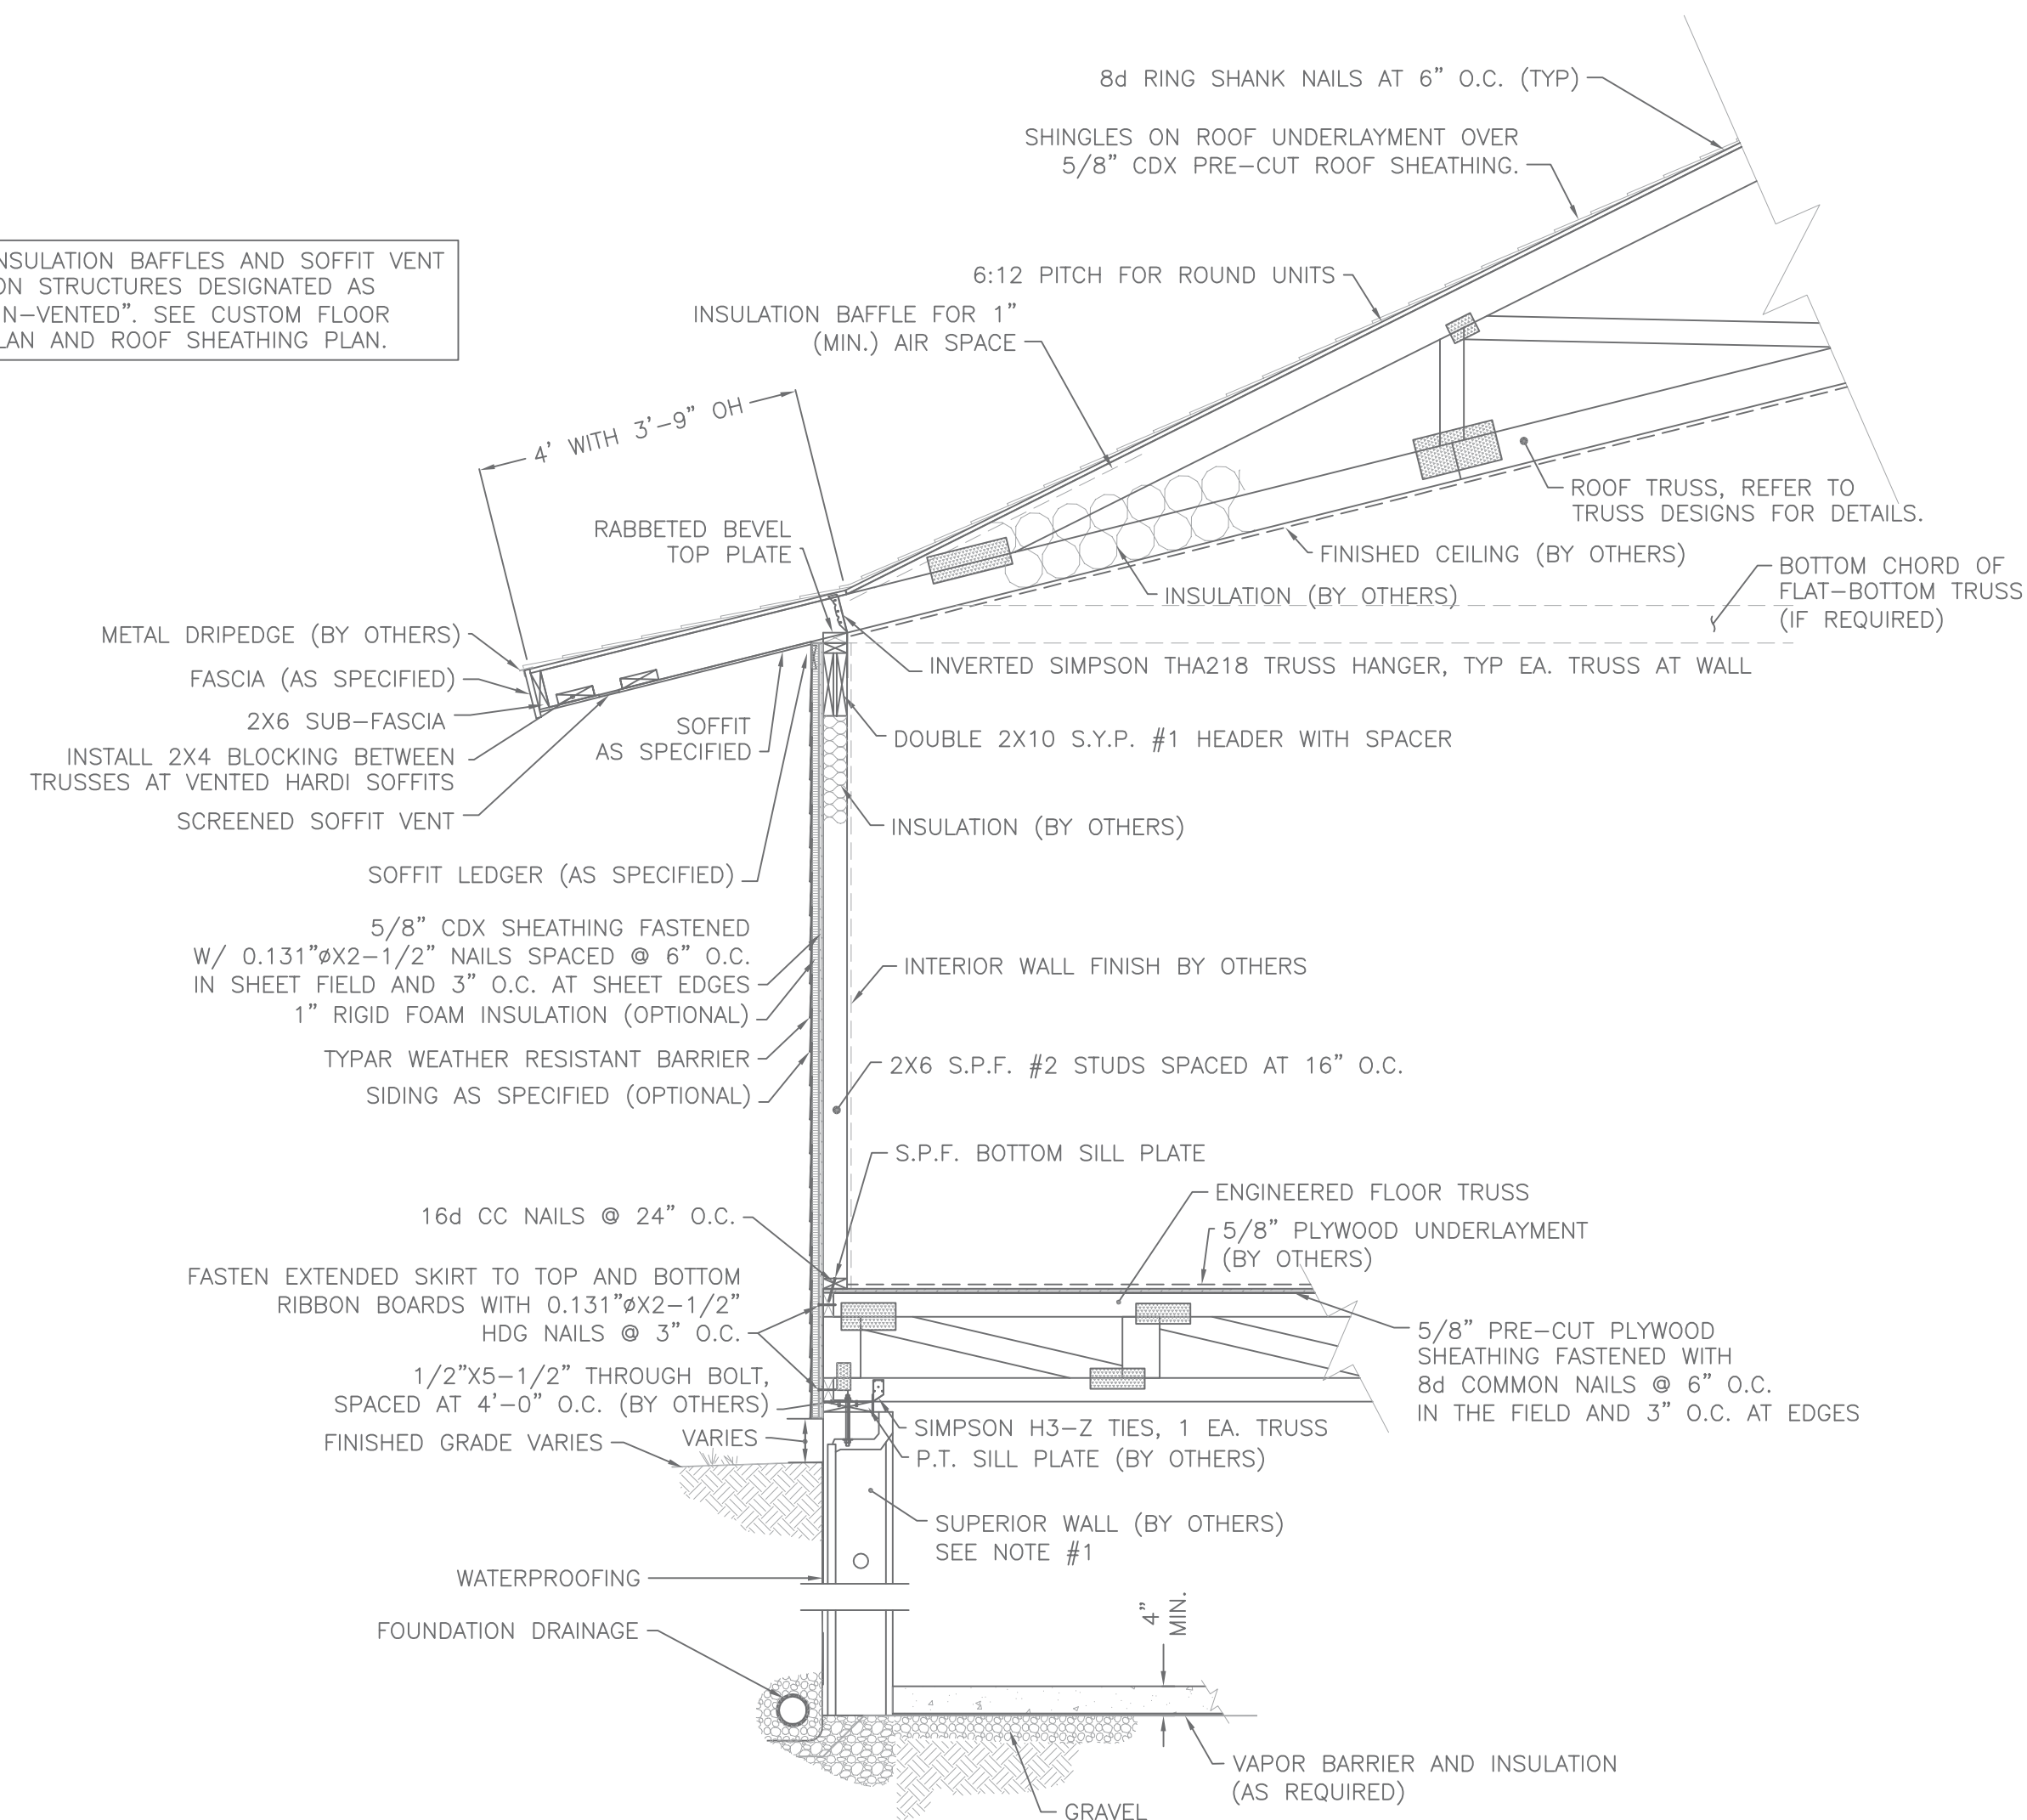

- GENERAL NOTES:**
1. FOUNDATION TO BE DESIGNED, SUPPLIED, AND BUILT ON SITE BY OTHERS IN ACCORDANCE WITH ALL APPLICABLE CODES UNLESS OTHERWISE NOTED.
 2. INTERIOR VAPOR RETARDENT MAY BE REQUIRED BY LOCAL CODE. CONSULT LOCAL BUILDING DEPARTMENT FOR MORE INFORMATION.

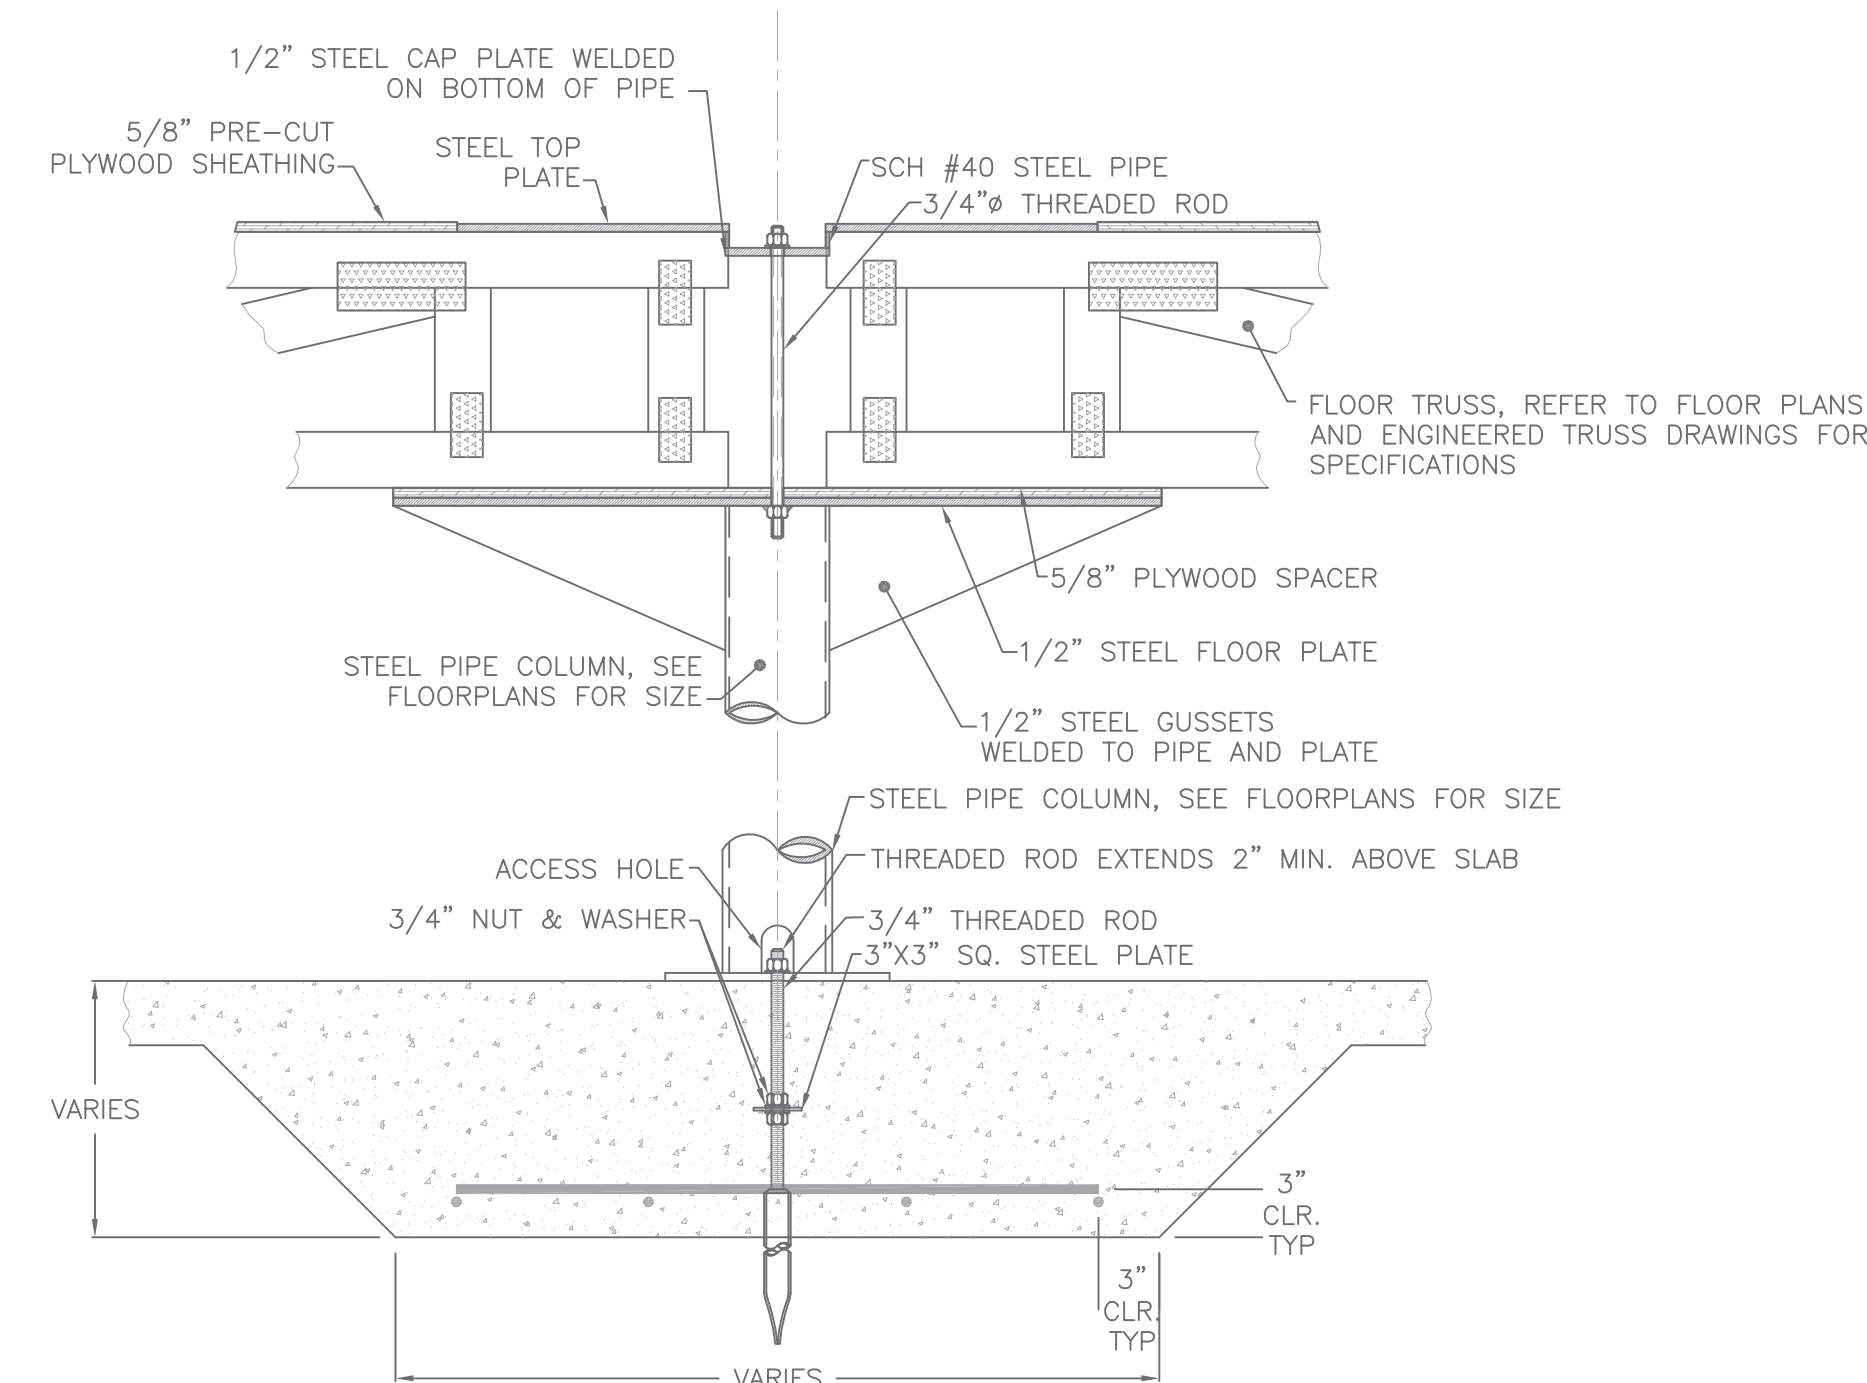

DETAIL B
 CENTER ASSEMBLY
 APPLICABLE TO ROUND UNITS,
 24' CRESCENT WING, AND 28'
 CRESCENT WING ONLY
 SCALE: 1"=1'-0"

DRAWING TITLE: DETAILED CROSS SECTION		
1 STORY ON SUPERIOR WALL 1'-9" OR 3'-9" OVERHANG		
SCALE: 1/2" = 1'-0" & AS NOTED	DESIGNED BY: STAFF	SHEET NO: 2
DATE: 11/19/09	REVISION DATE: --	
FILE LOCATION: K/GENS 2009/PAGE 2/SUPERIOR WALL		

DELTEC HOMES, INC. IS THE REGISTERED SERVICE MARK OF DELTEC HOMES, INC. ALL RIGHTS RESERVED. THIS DRAWING IS THE PROPERTY OF DELTEC HOMES, INC. AND IS NOT TO BE REPRODUCED, COPIED, OR TRANSMITTED IN ANY FORM OR BY ANY MEANS, ELECTRONIC OR MECHANICAL, INCLUDING PHOTOCOPYING, RECORDING, OR BY ANY INFORMATION STORAGE AND RETRIEVAL SYSTEM, WITHOUT THE WRITTEN PERMISSION OF DELTEC HOMES, INC. THE INFORMATION CONTAINED HEREIN IS FOR GENERAL INFORMATION ONLY AND IS NOT TO BE USED FOR ANY OTHER PURPOSE. DELTEC HOMES, INC. IS NOT RESPONSIBLE FOR ANY DAMAGE TO PROPERTY OR PERSONS ARISING FROM THE USE OF THIS DRAWING.